
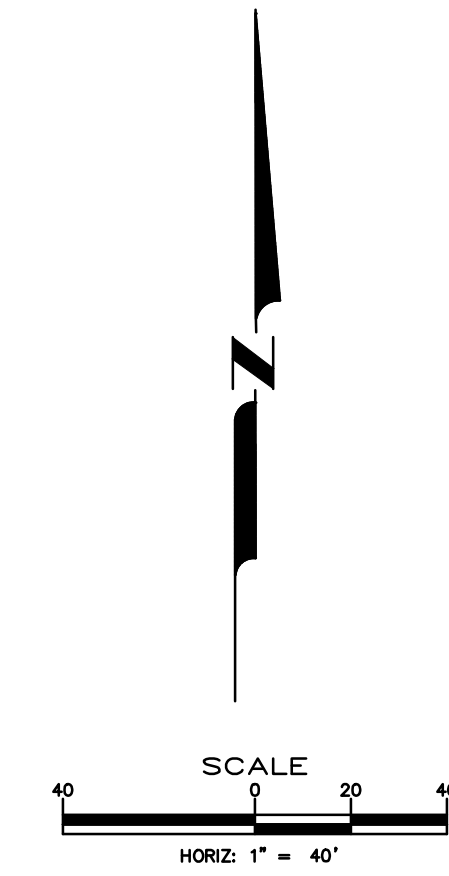


I:\CAPITAL PROJECTS\Projects\011904-RossGoldMasterPlan\02 Design\DWG\ROSS GOLD MASTER PLAN.dwg, zromansetter, 6/26/19

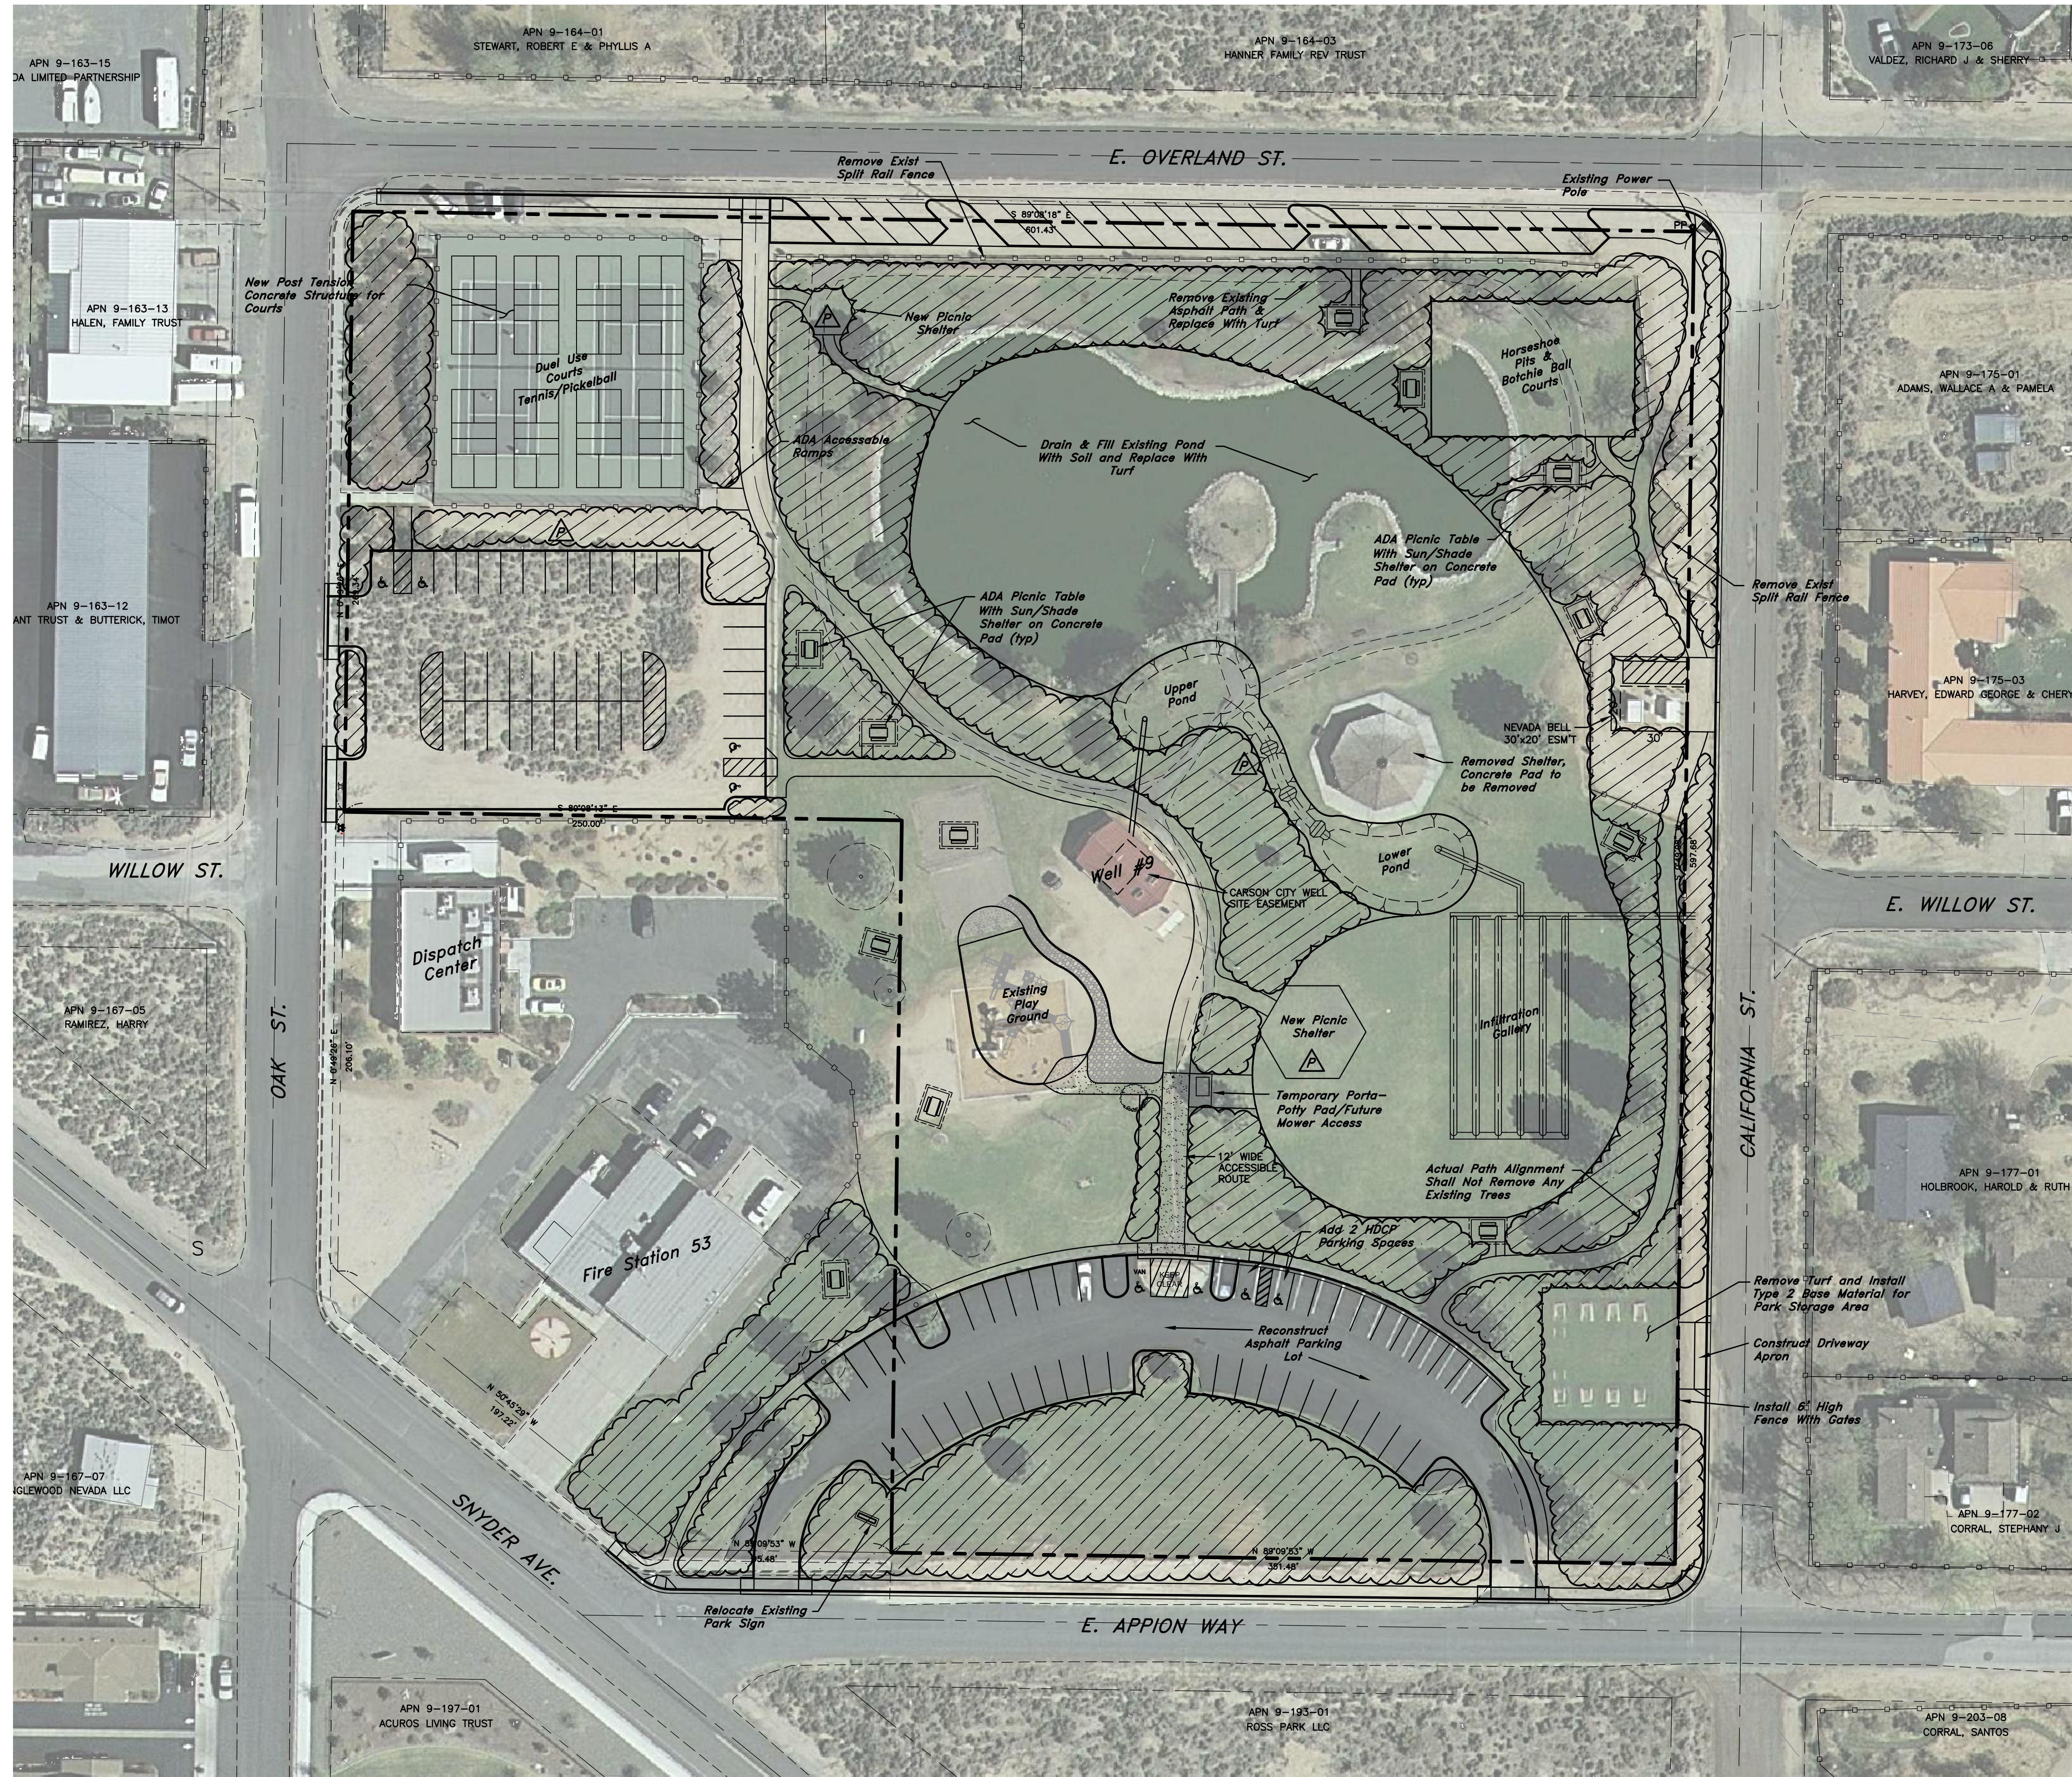

DRAFT

DATE: 6/27/2019

- LEGEND:**
- Remove Existing Turf, Install Xeriscape (Native/Naturalized Landscaping)(Typical)
 - Picnic Table on Concrete Pad with Sun/Shade Structure
 - Power Connection

DESIGNED BY: VK	DRAWN BY: DGR	CHECKED BY: RDF/VJK	DWG NO.: ross gold master plan.dwg	SCALE (HORIZ): 1"=40'	SCALE (VERT): N/A	PLOT DATE: 6/26/19
CARSON CITY DEPARTMENT						
PUBLIC WORKS DEPARTMENT						
3505 BUTTI WAY CARSON CITY, NEVADA 89701 PH: 887-2355 FAX: 887-2112						
REV.	DATE	DESCRIPTION	BY	APP'D		
DRAFT ROSS GOLD PARK MASTER PLAN						
SHEET 1 OF 1						